


BRUNSWICK RIVERWALK AT BELVILLE

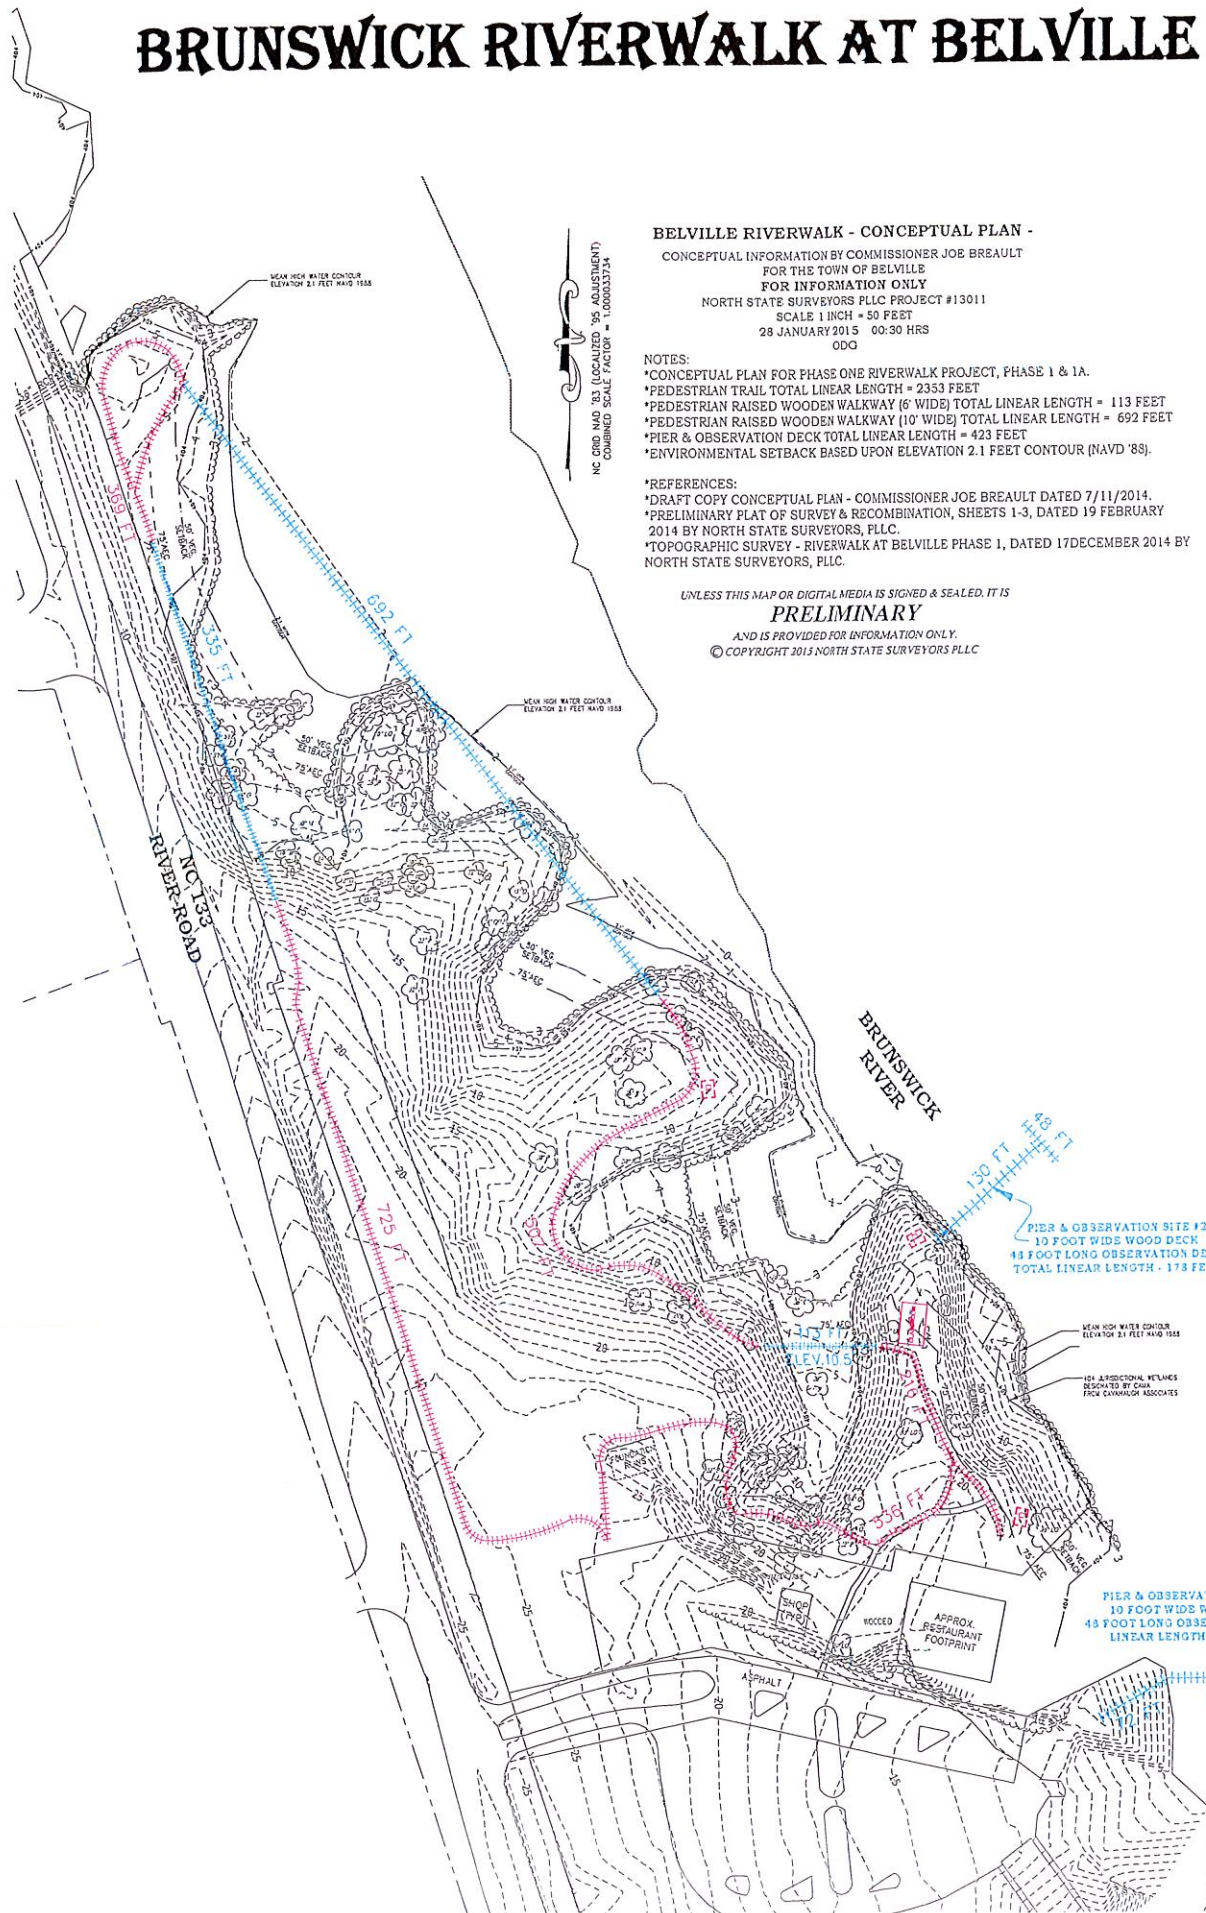

BELVILLE RIVERWALK - CONCEPTUAL PLAN -

CONCEPTUAL INFORMATION BY COMMISSIONER JOE BREAUTL
 FOR THE TOWN OF BELVILLE
FOR INFORMATION ONLY
 NORTH STATE SURVEYORS PLLC PROJECT #13011
 SCALE 1 INCH = 50 FEET
 28 JANUARY 2015 00:30 HRS
 ODC

- NOTES:
- *CONCEPTUAL PLAN FOR PHASE ONE RIVERWALK PROJECT, PHASE 1 & 1A.
 - *PEDESTRIAN TRAIL TOTAL LINEAR LENGTH = 2353 FEET
 - *PEDESTRIAN RAISED WOODEN WALKWAY (6' WIDE) TOTAL LINEAR LENGTH = 113 FEET
 - *PEDESTRIAN RAISED WOODEN WALKWAY (10' WIDE) TOTAL LINEAR LENGTH = 692 FEET
 - *PIER & OBSERVATION DECK TOTAL LINEAR LENGTH = 423 FEET
 - *ENVIRONMENTAL SETBACK BASED UPON ELEVATION 2.1 FEET CONTOUR (NAVD '88).

- REFERENCES:
- *DRAFT COPY CONCEPTUAL PLAN - COMMISSIONER JOE BREAUTL DATED 7/11/2014.
 - *PRELIMINARY PLAT OF SURVEY & RECOMBINATION, SHEETS 1-3, DATED 19 FEBRUARY 2014 BY NORTH STATE SURVEYORS, PLLC.
 - *TOPOGRAPHIC SURVEY - RIVERWALK AT BELVILLE PHASE 1, DATED 17 DECEMBER 2014 BY NORTH STATE SURVEYORS, PLLC.

UNLESS THIS MAP OR DIGITAL MEDIA IS SIGNED & SEALED, IT IS

PRELIMINARY

AND IS PROVIDED FOR INFORMATION ONLY.
 © COPYRIGHT 2015 NORTH STATE SURVEYORS PLLC